


13 CORTE A A
Escala 1:200

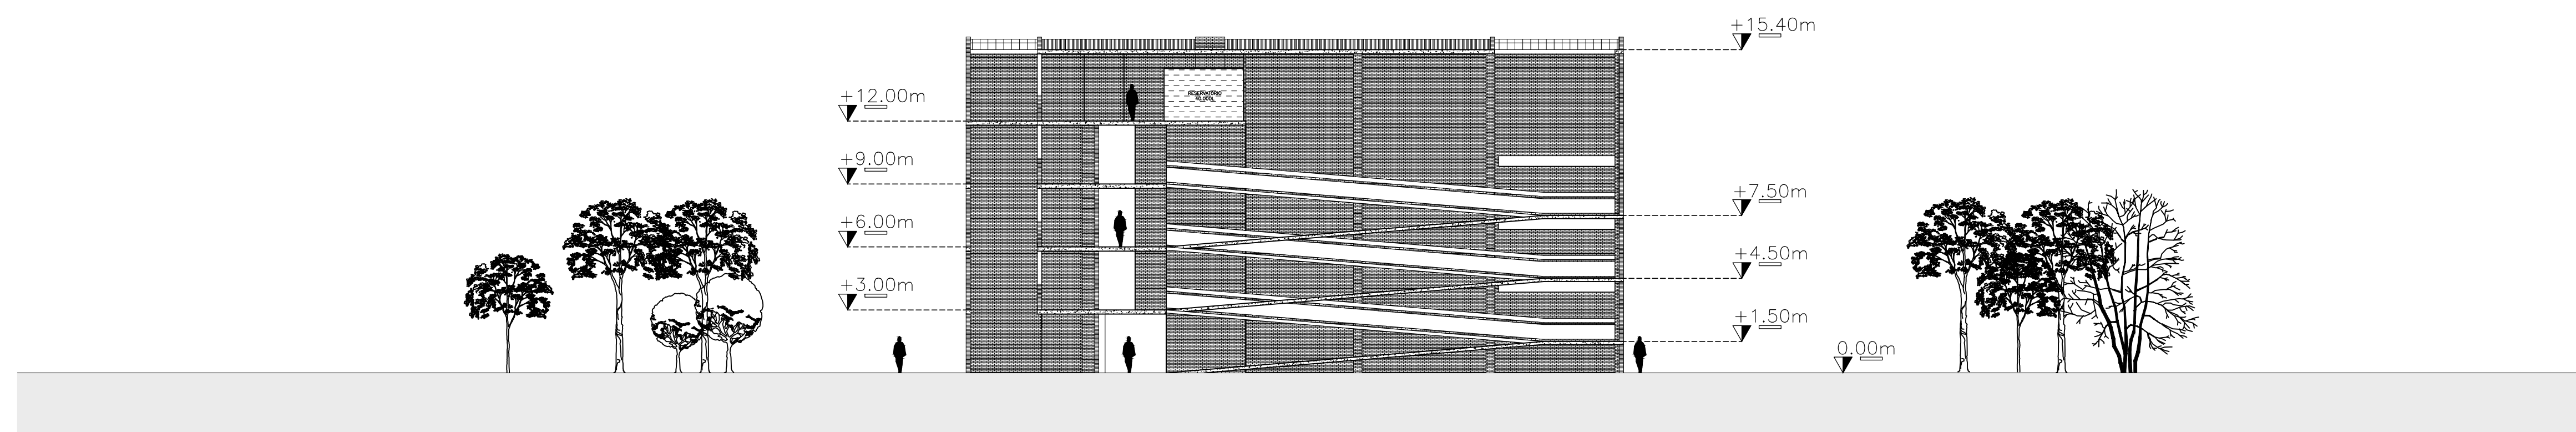

14 CORTE B B
Escala 1:200

